



44

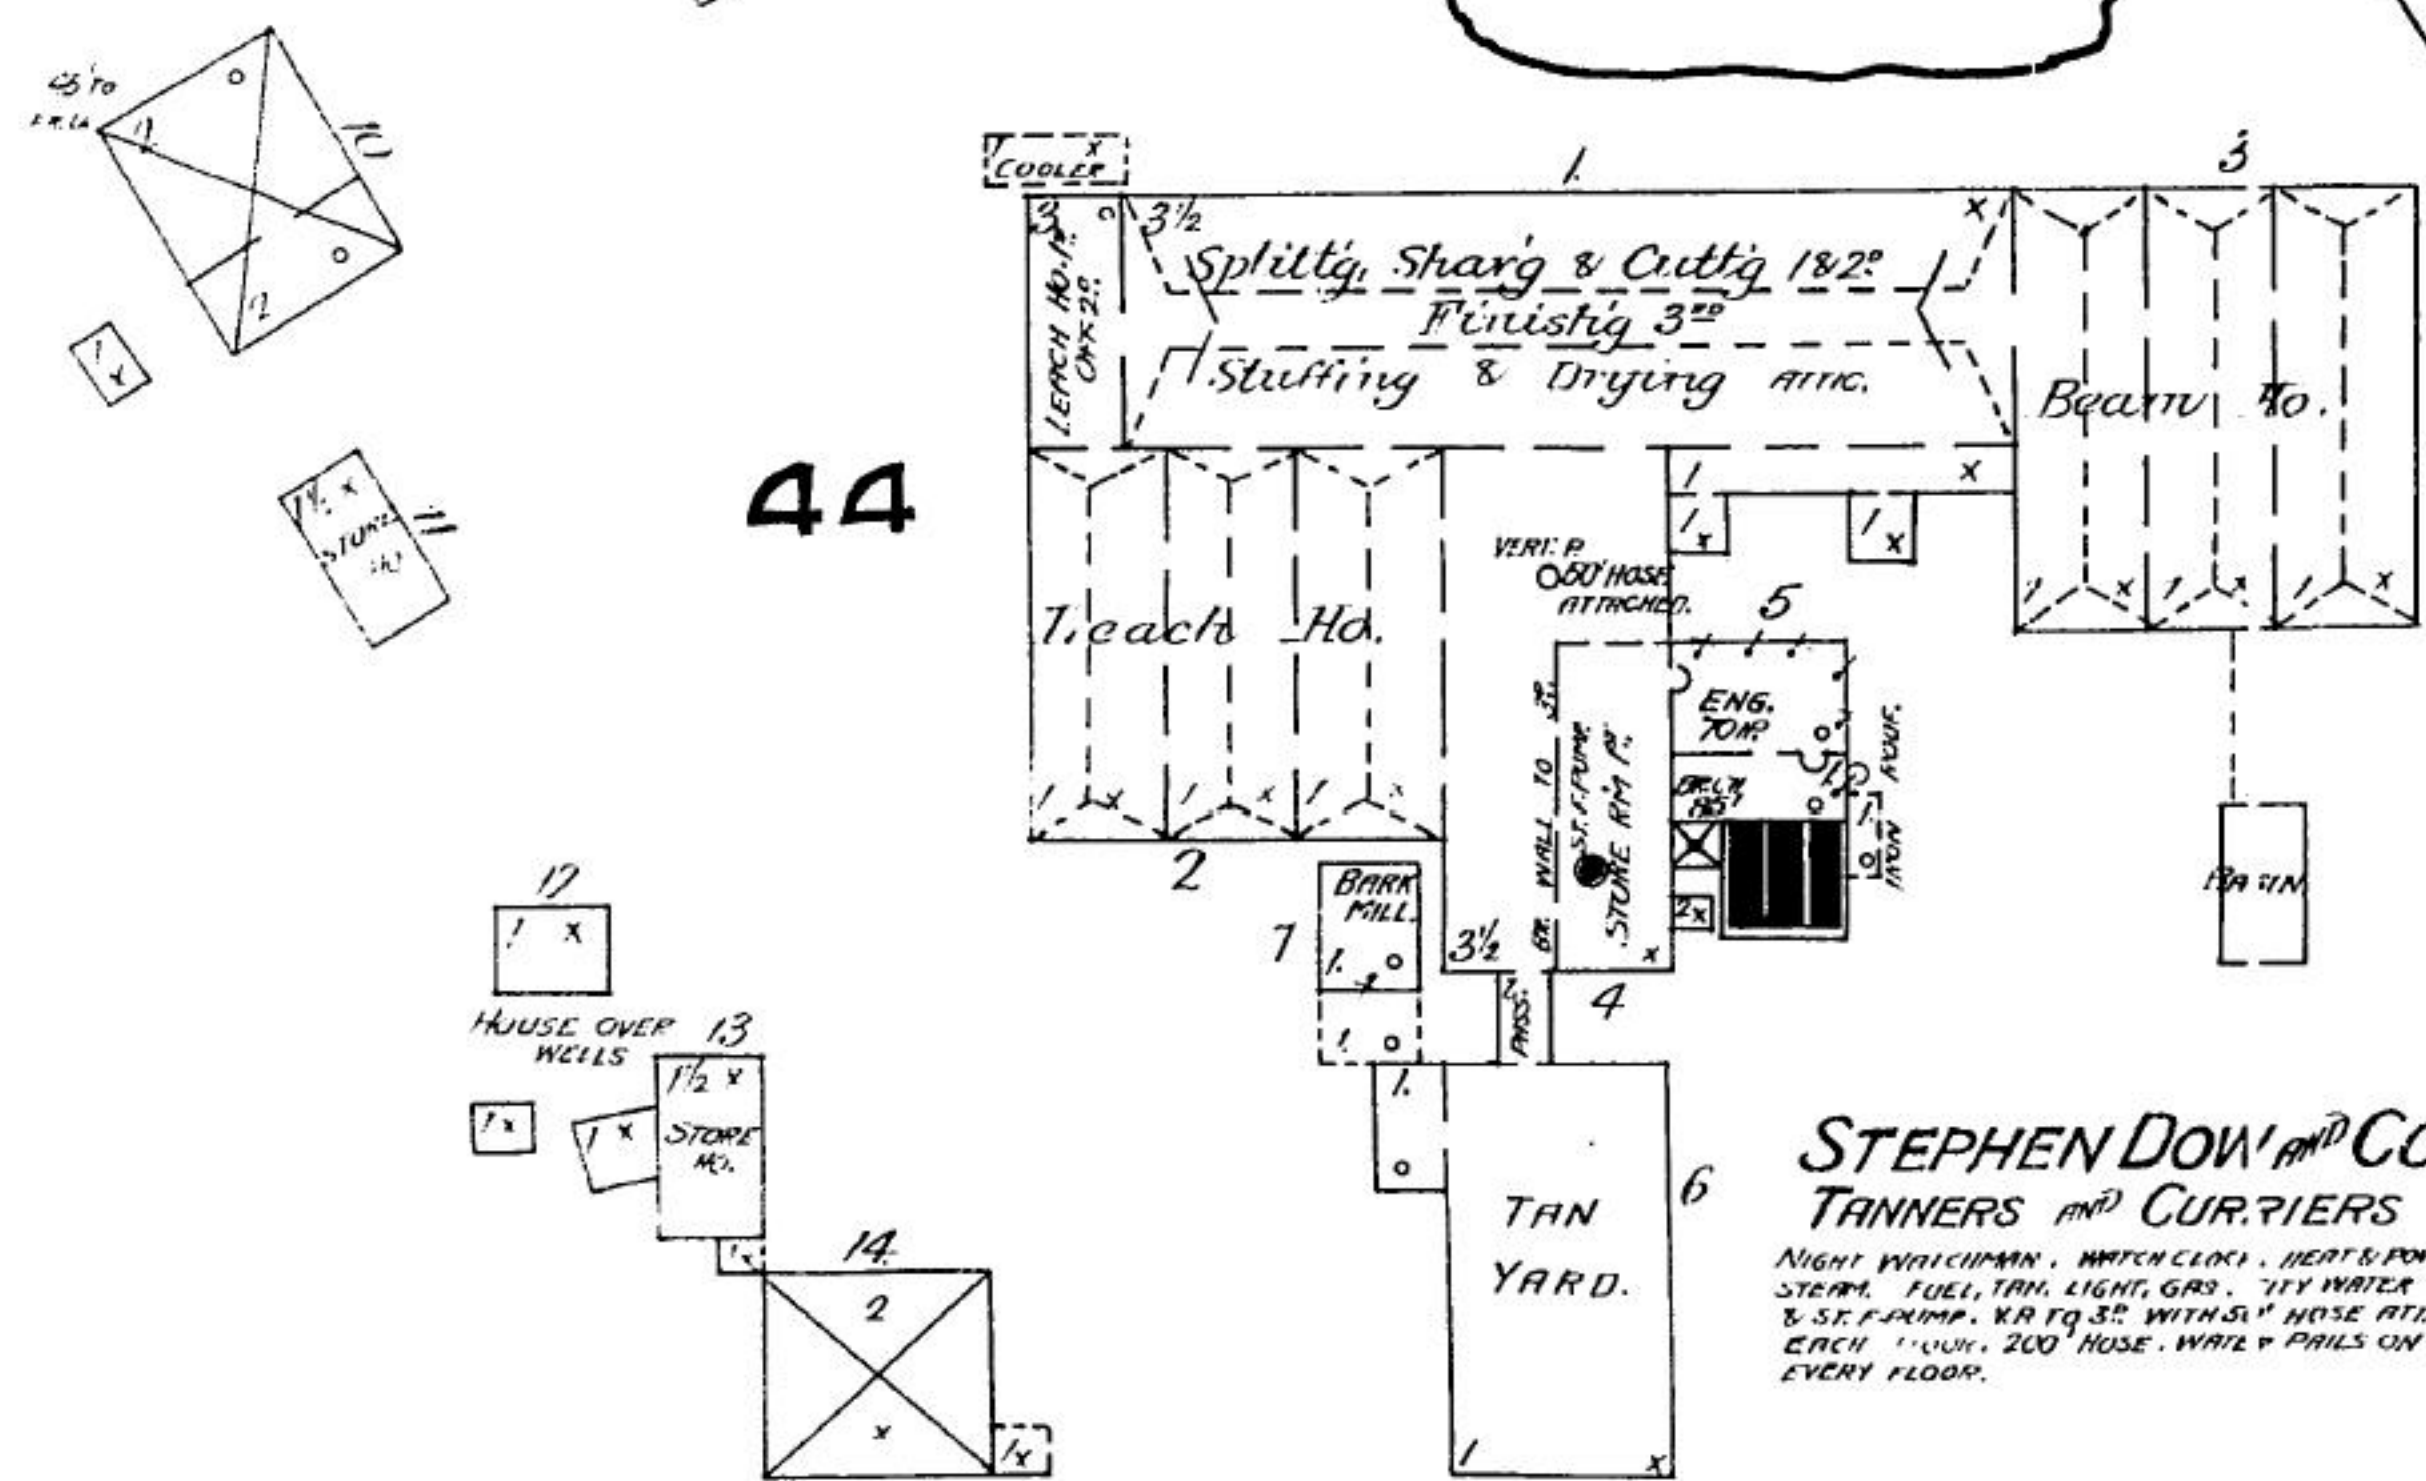

STEPHEN DOW & CO.  
TANNERS AND CURRIERS

NIGHT WATCHMAN, WATCH CLOCK, HEAT & POWER,  
STEAM, FUEL, TAN, LIGHT, GAS, 7 1/2" WATER  
& S.F. PUMP. KR TO 3<sup>rd</sup> WITH 5 1/2" HOSE ATT.  
EACH 1" HOSE, 200' HOSE, WATL & PAIS ON  
EVERY FLOOR.

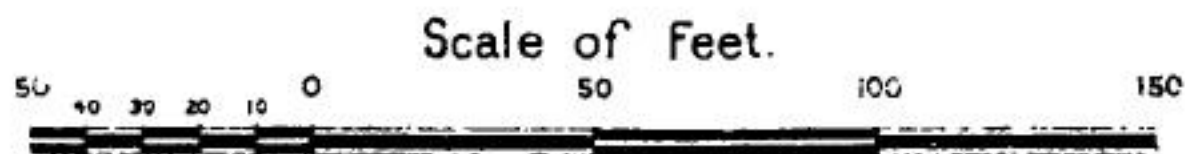

NO EXPOSURE