




SECTION B-B

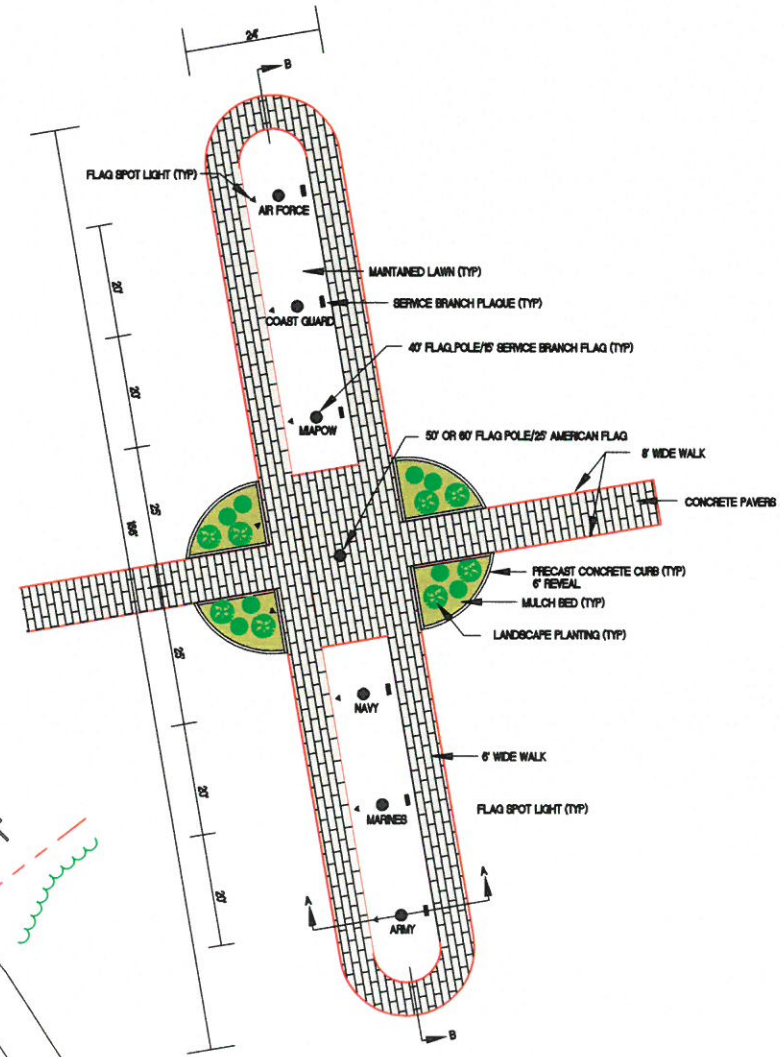

LAYOUT DETAIL

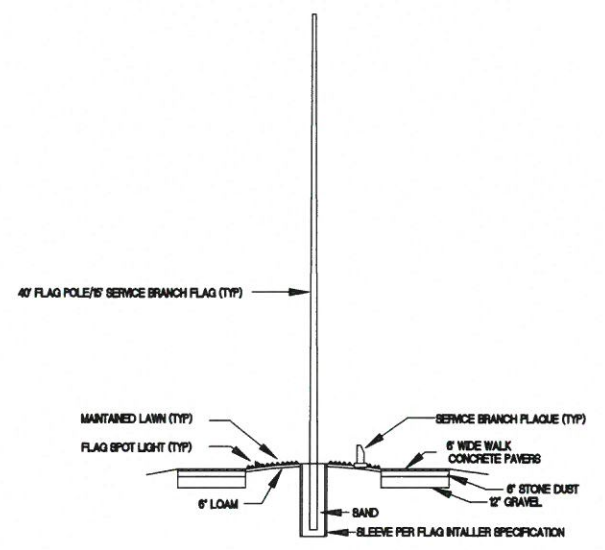

SECTION A-A



CITY OF WOBURN  
ENGINEERING DEPARTMENT  
10 COMMON STREET  
WOBURN, MASSACHUSETTS 01801

**CONCEPT PLAN**  
**FRIENDS OF WOBURN VETERANS**  
**MEMORIAL FLAG PROJECT**

LOCATION  
**FERULLO FIELD**  
**WOBURN, MASSACHUSETTS**

DATE: AUGUST 15, 2018  
SCALE: 1"=30'

DRAWN BY: GLR  
CHECKED BY:

REVISIONS		

SHEET 1 OF 1